

LASA 2012 BOOK EXHIBIT

MAY 23-26, 2012

MARRIOTT MARQUIS-YERBA BUENA BALLROOM 8 & 9

SAN FRANCISCO, CA


REVISION DATE:
5/6/2011 AL

BOOTH COUNT

Inventory as of 12/13/2010

Dimension	Size	Qty	SqFt
10x10'	100	90	9,000
Totals:		90	9,000

PLEASE NOTE:
FLOOR PLAN IS SUBJECT TO CHANGE.
FLOOR PLAN IS SUBJECT TO FACILITY
AND FIRE MARSHAL APPROVAL.

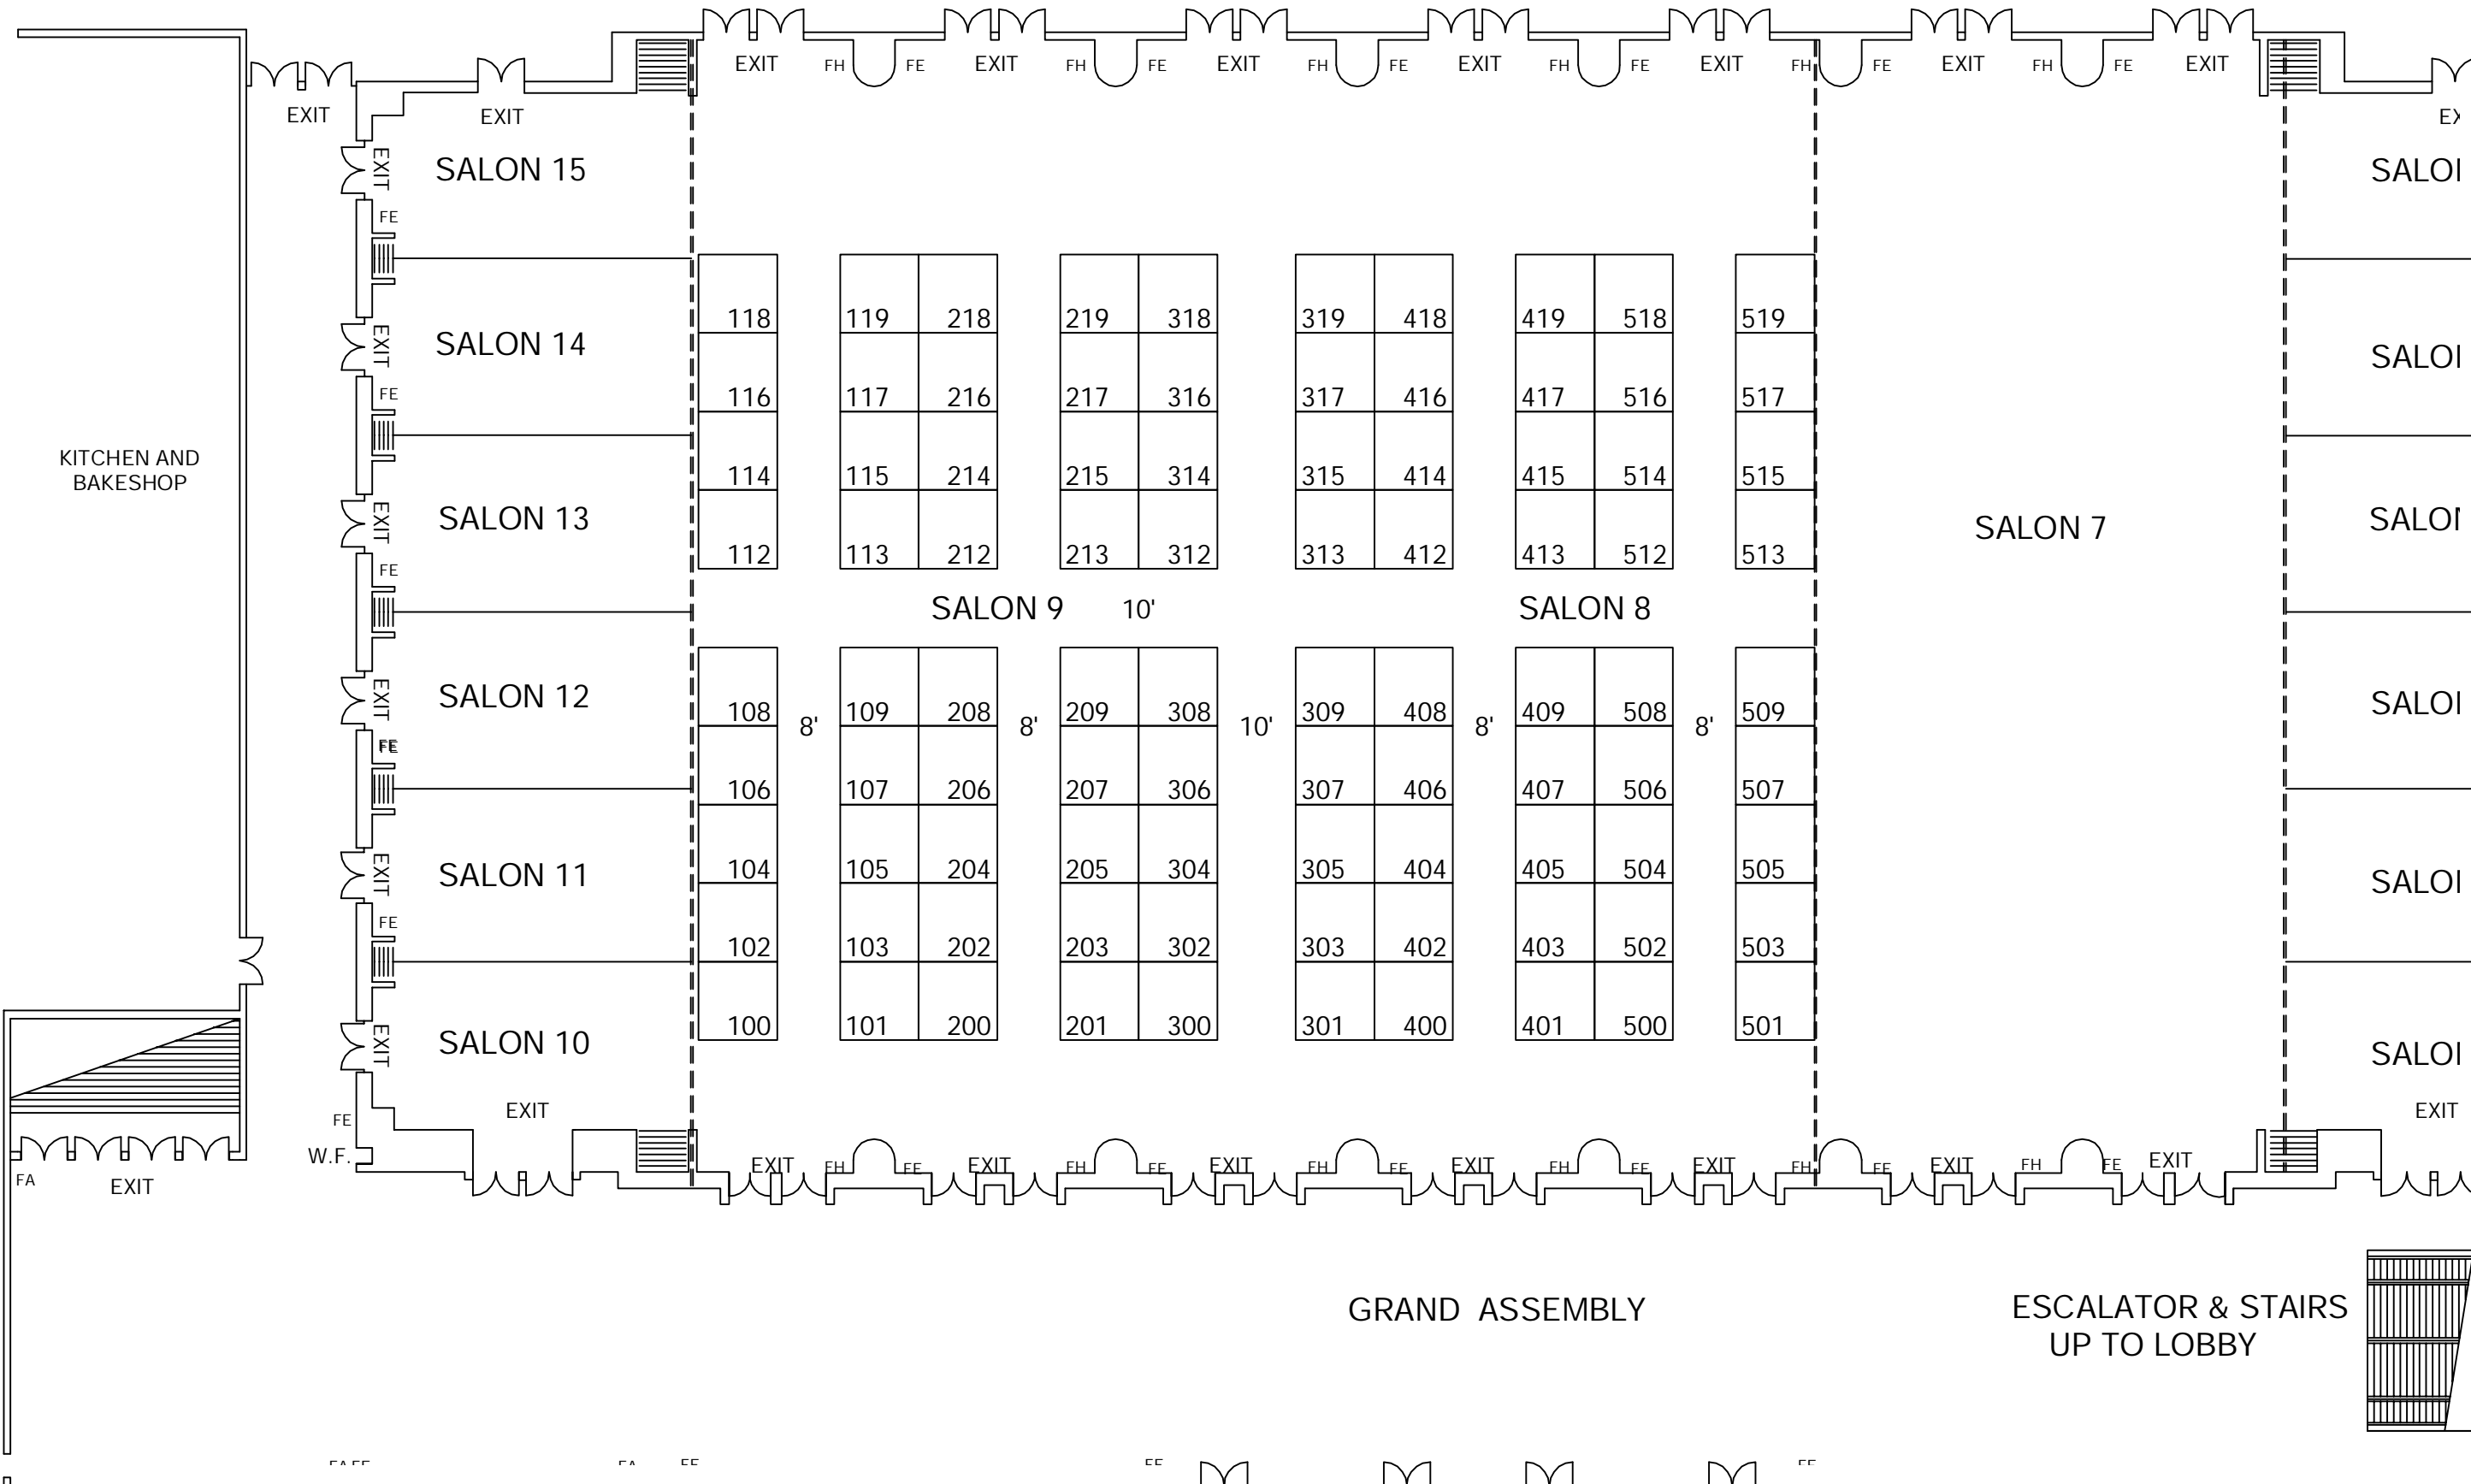

BLDG. LEGEND:

Revised on:	00/00/00 AL
Revised on:	00/00/00 AL
Revised on:	00/00/00 AL
Revised on:	00/00/00 AL

FREEMAN

DRAWING STARTED:
12/13/2010 AL
FILE PATH:
\\saffdcps01\data\Floorplans\2012\5-May\JLJ
2012LASA 2012-v1.dwg

DRAWING NAME:
LASA 2012-V1
HALL NAME:
YERBA BUENA
JOB NUMBER:
PROPOSED
ACCT. EXEC.
ROCHELLE JOVICK

NOT TO SCALE

DISCLAIMER
EVERY EFFORT HAS BEEN MADE TO
ENSURE THE ACCURACY OF ALL
INFORMATION CONTAINED ON THIS
FLOORPLAN. HOWEVER NO WARRANTIES,
EITHER EXPRESSED OR IMPLIED ARE
MADE WITH RESPECT TO THIS FLOORPLA
IF THE LOCATION OF BUILDING COLUMN
UTILITIES OR OTHER ARCHITECTURAL
COMPONENTS OF THE FACILITY IS
A CONSIDERATION IN THE CONSTRUCTION
OR USAGE OF AN EXHIBIT, IT IS THE S
RESPONSIBILITY OF THE EXHIBITOR TO
PHYSICALLY INSPECT THE FACILITY TO
VERIFY ALL DIMENSIONS AND LOCATION!
*COPYRIGHT 2007, FREEMAN CO.
ALL RIGHTS RESERVED.